

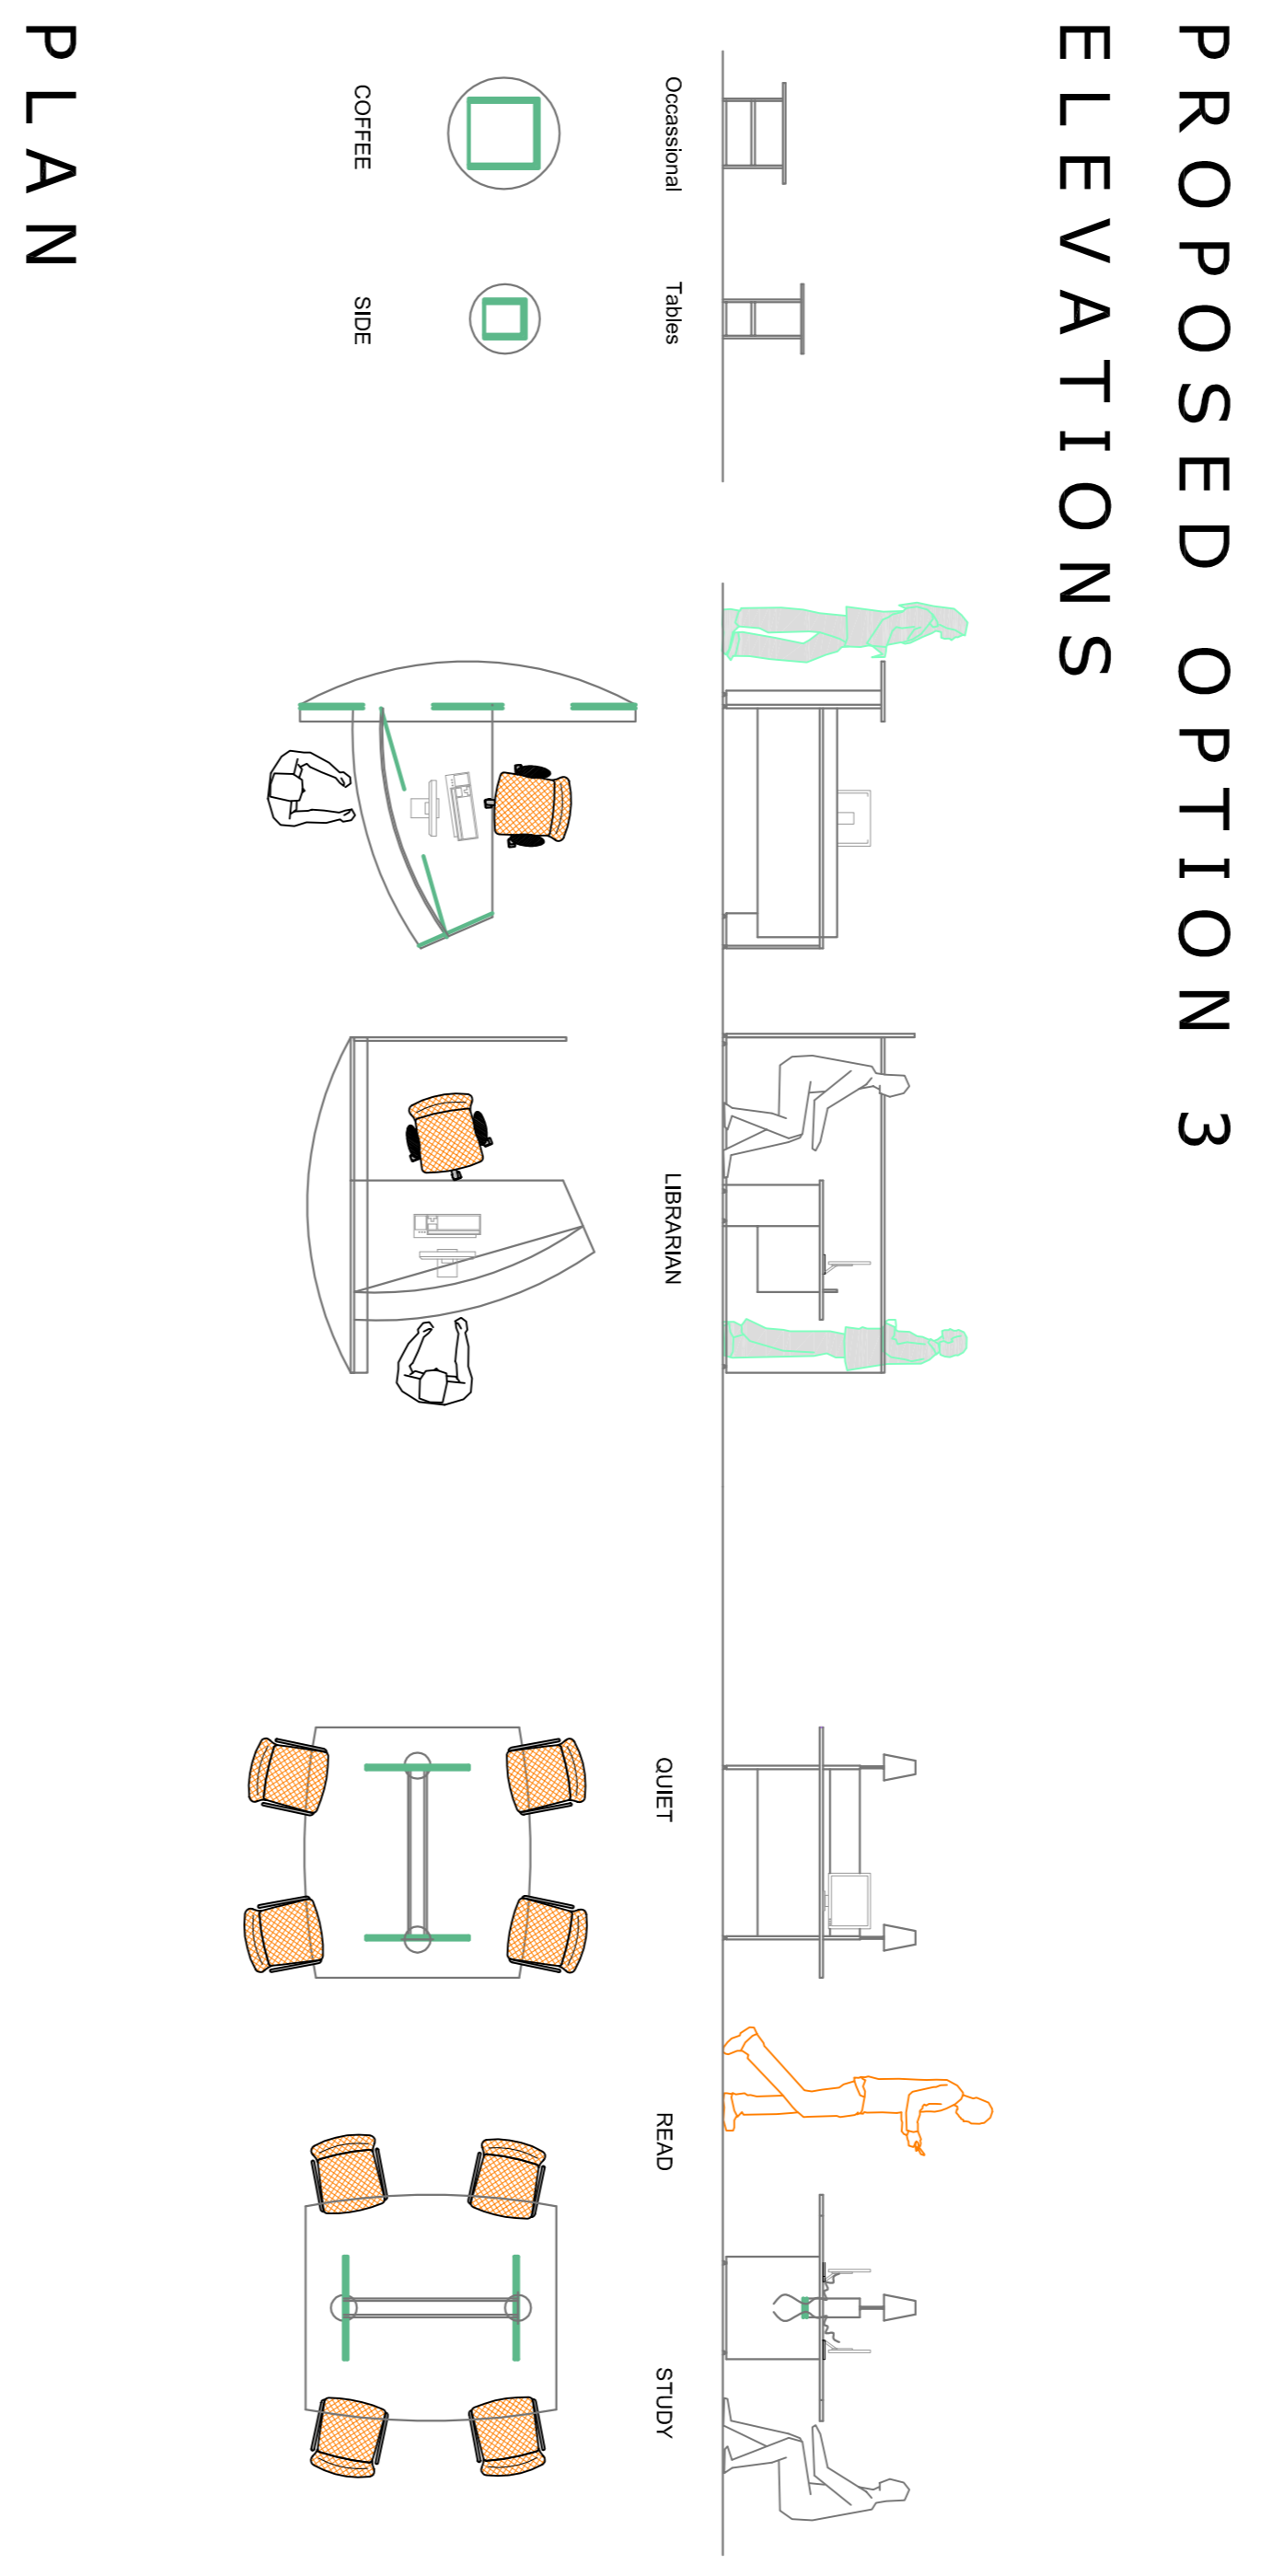


ST JAMES SQUARE

EXISTING

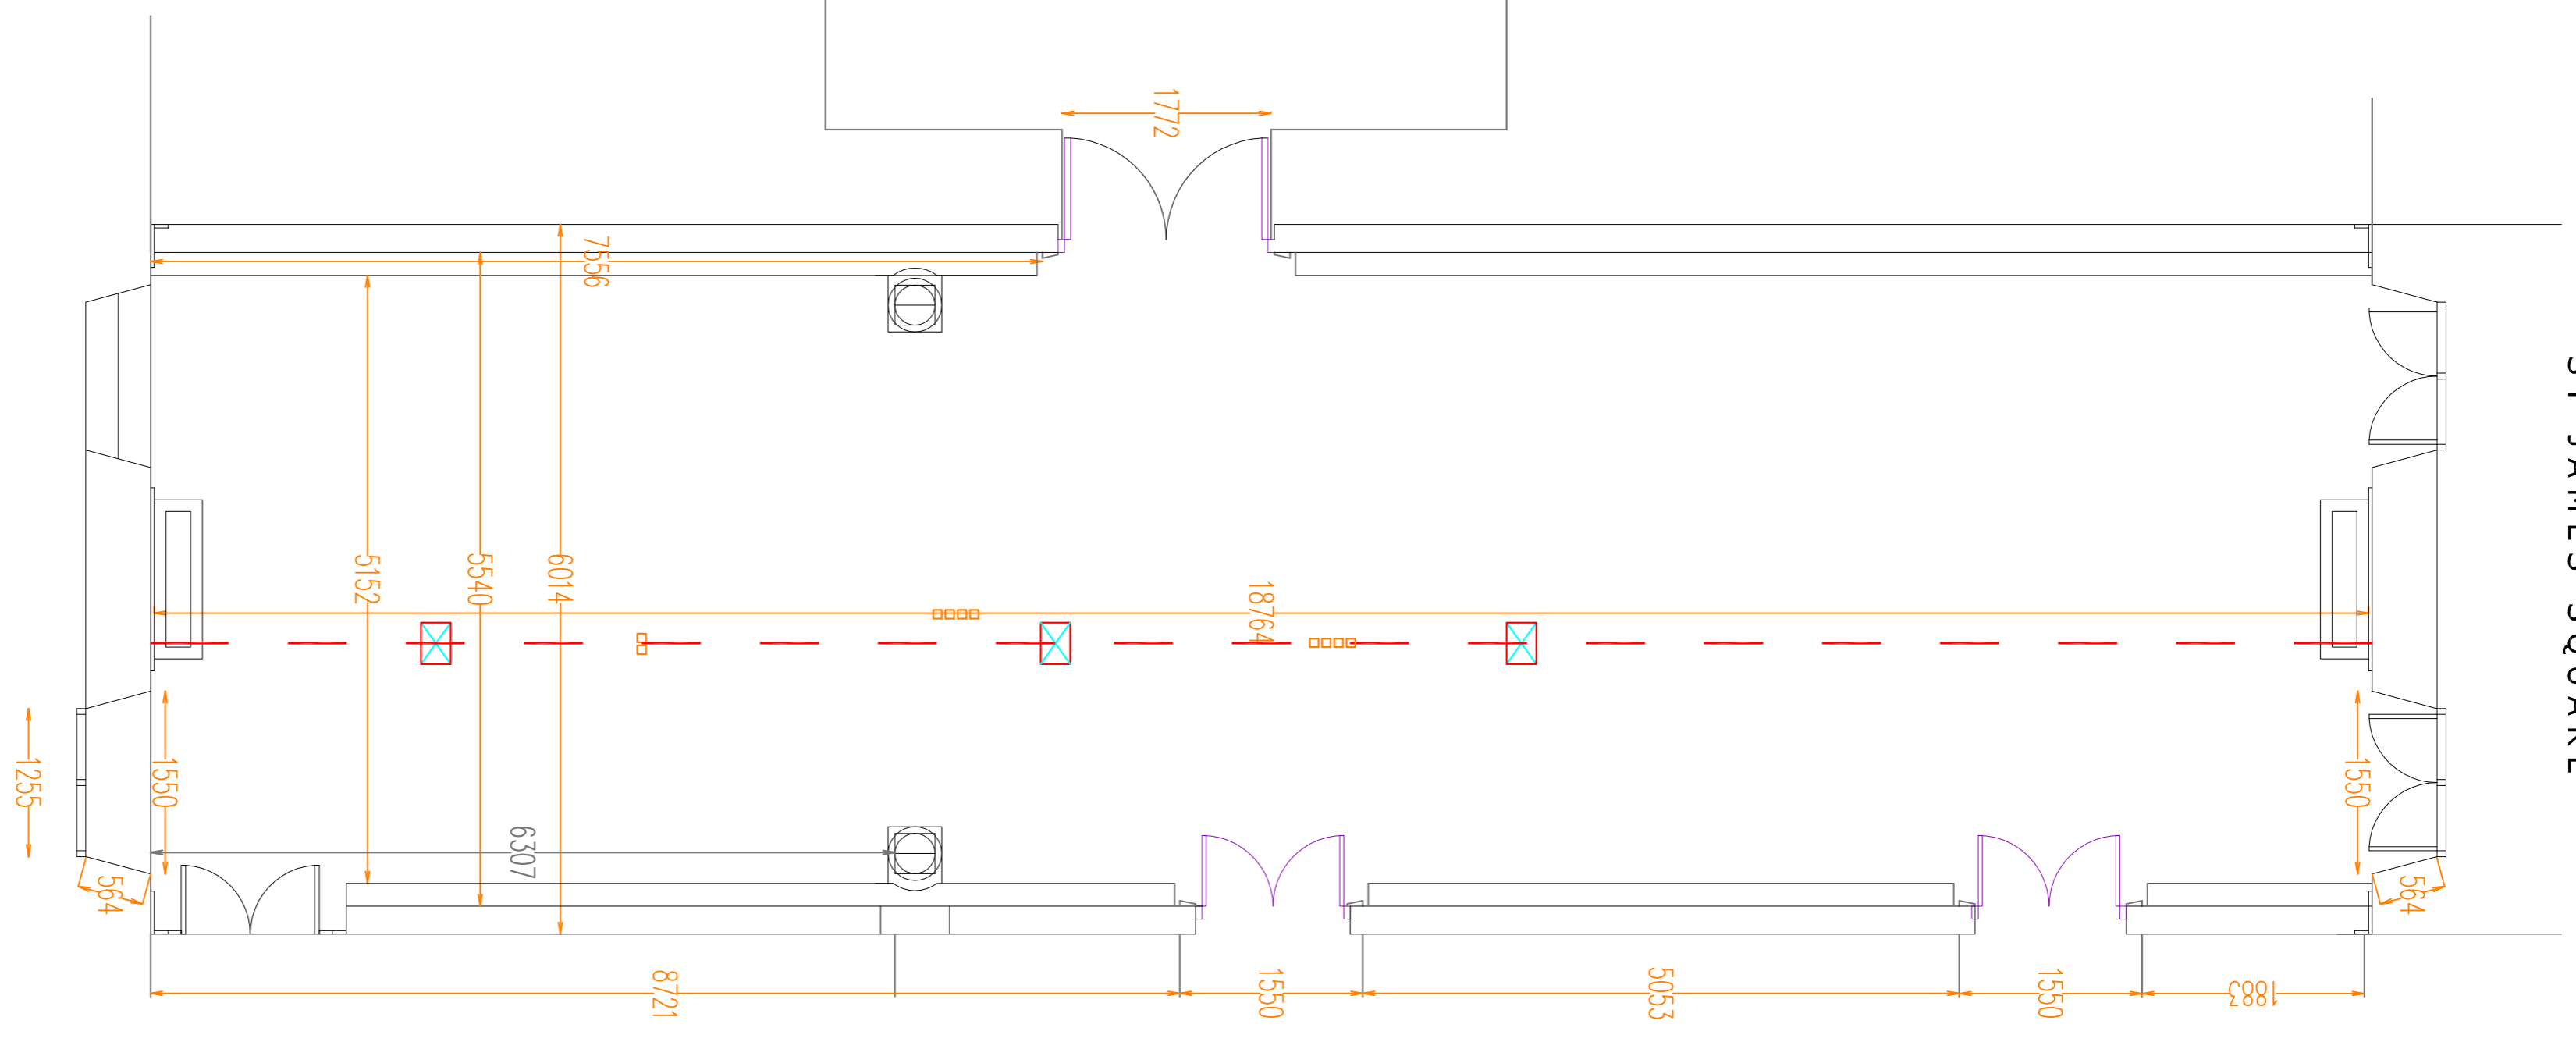

PLAN

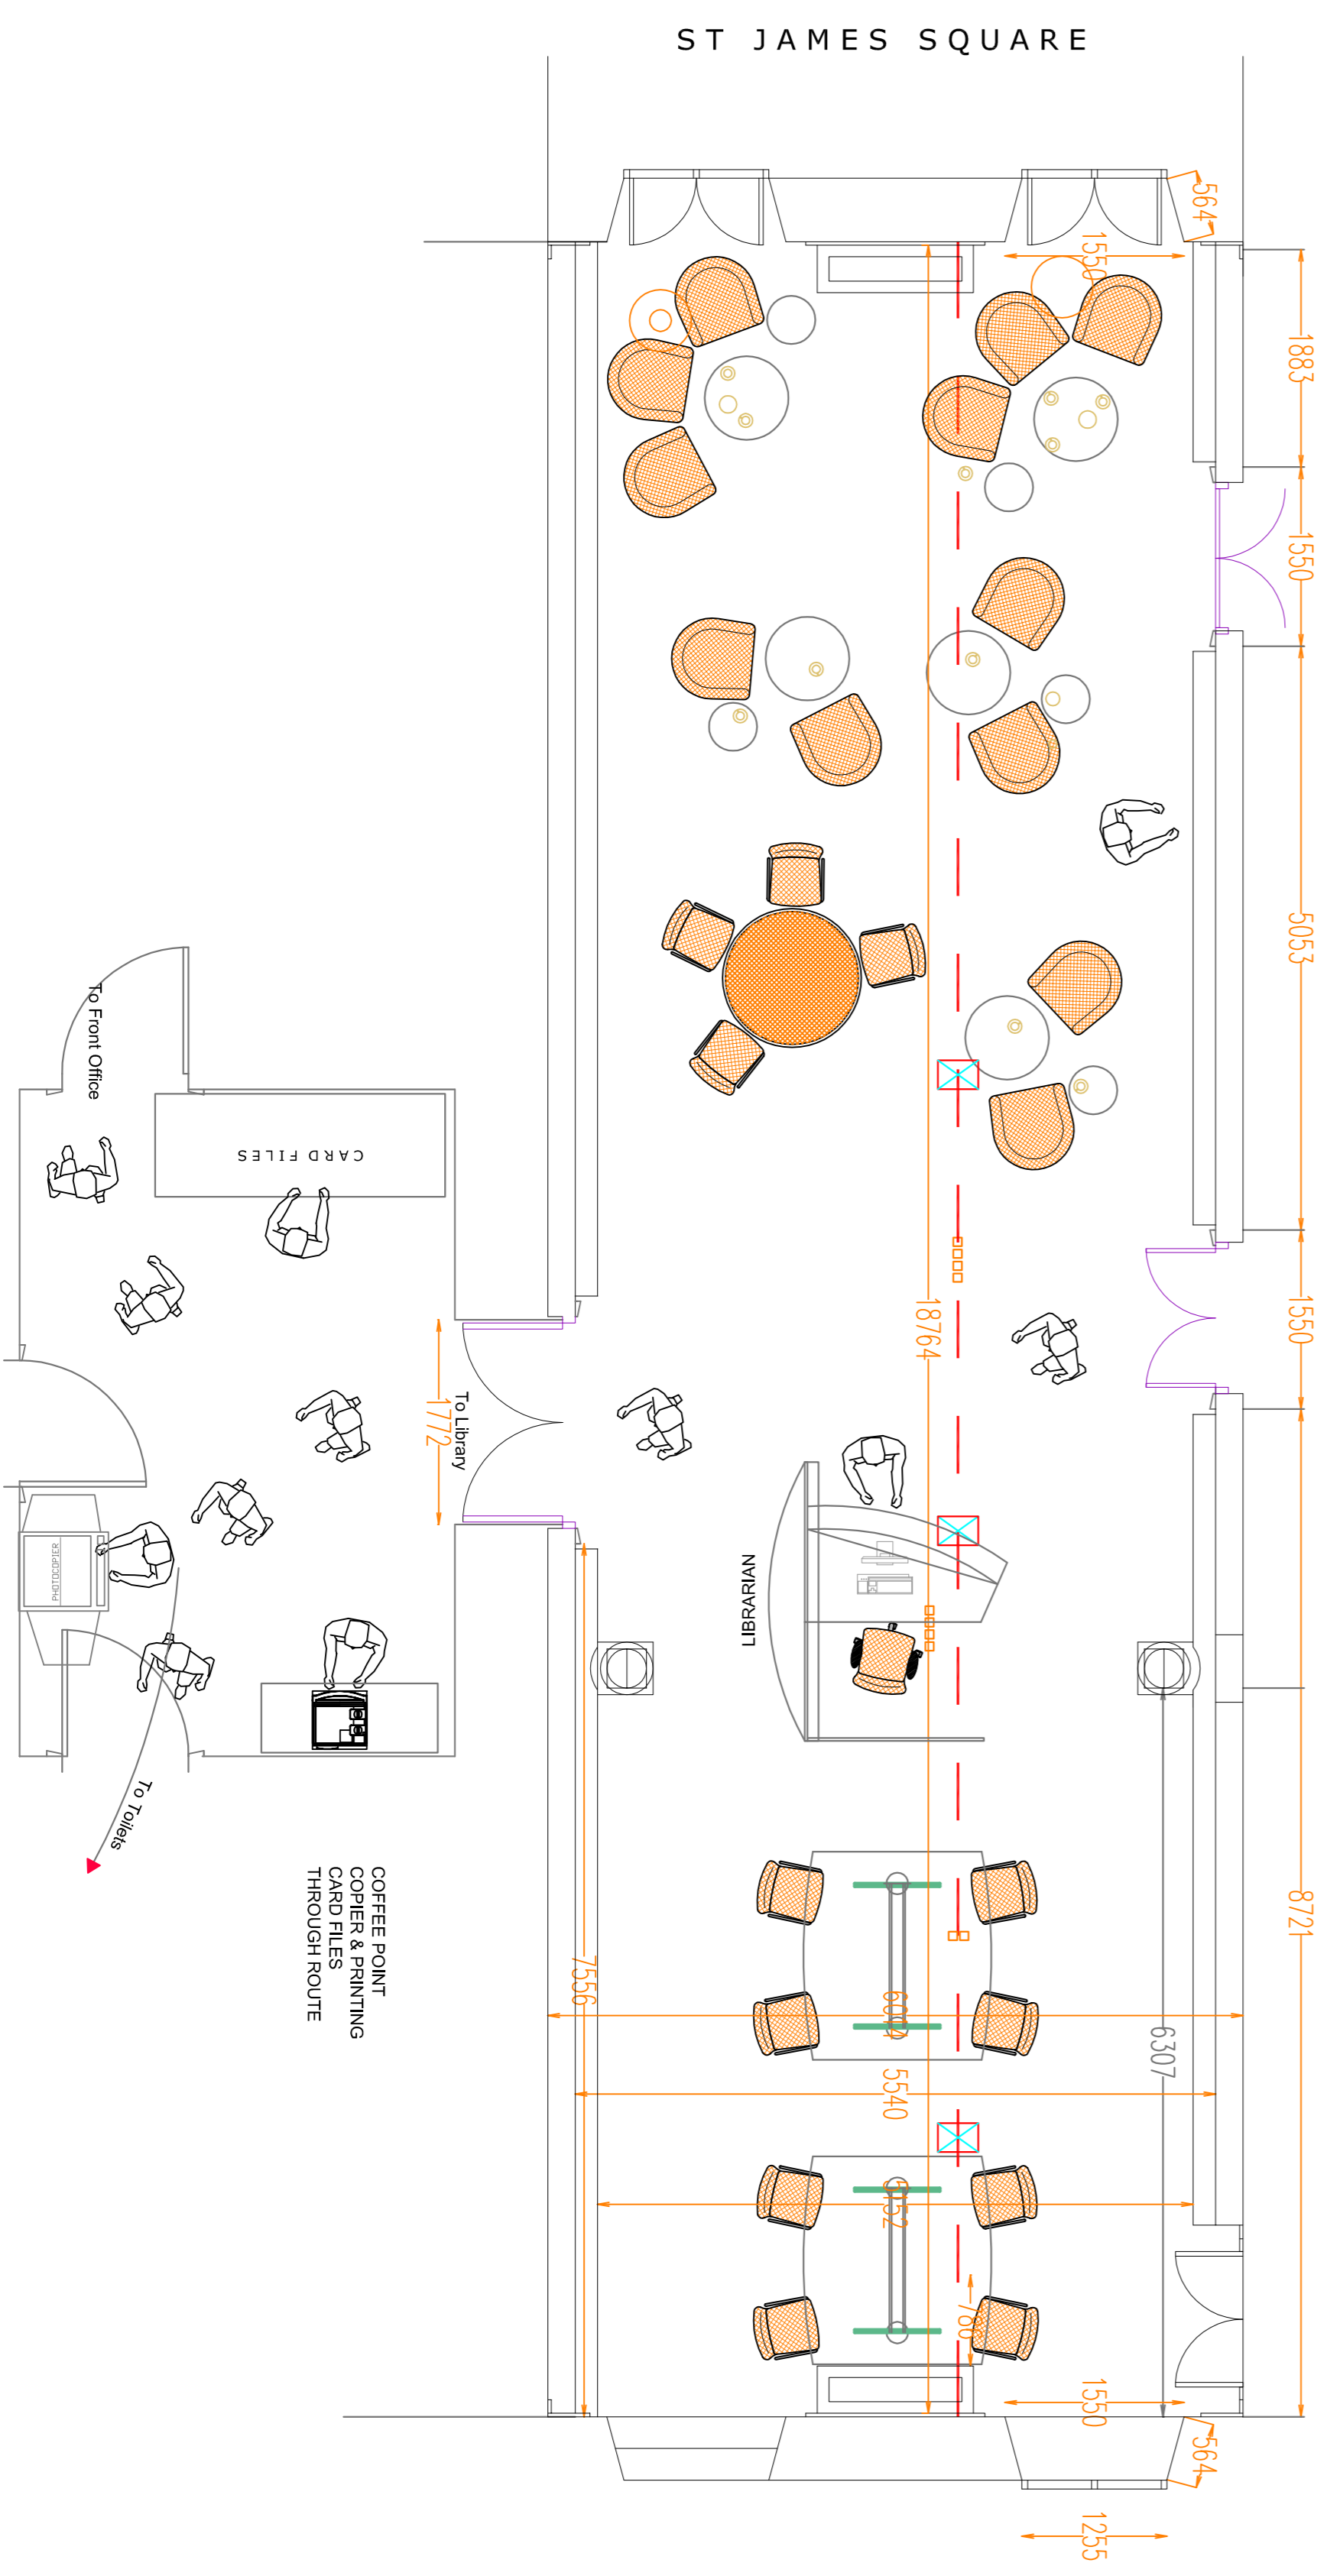

THE DRAWING IS THE COPYRIGHT OF FERRIS CAMERON AND MUST NOT BE REPRODUCED OR TRANSMITTED IN ANY FORM OR BY ANY MEANS, ELECTRONIC OR MECHANICAL, INCLUDING PHOTOCOPYING, RECORDING, OR BY ANY INFORMATION STORAGE AND RETRIEVAL SYSTEM, WITHOUT THE WRITTEN PERMISSION OF FERRIS CAMERON. THIS DRAWING IS FOR INFORMATION ONLY AND IS NOT TO BE USED FOR CONSTRUCTION OR FOR ANY OTHER PURPOSES WITHOUT THE WRITTEN PERMISSION OF FERRIS CAMERON. CHECK ALL DIMENSIONS ON SITE. USE REQUIRED DIMENSIONS ONLY. DO NOT SCALE.

| ITEM | RISK | CDM RESIDUAL RISKS |
|------|--------------|--------------------|
| 01 | Risk 01: ... | |
| 02 | Risk 02: ... | |
| 03 | Risk 03: ... | |
| 04 | Risk 04: ... | |
| 05 | Risk 05: ... | |



New Resident: **Chatham House Members Library**
 Client: **Serota Libraries**
 Purpose: **Made Furniture**
 Interior architecture fresh unique inspired planned designed built

Commercial Retail
 Domestic Health Care
 Scale: 1 = 50
 Date: 20/06/2011
 Project No: DC2439/06/11
 Rev: P01
 chris levings fcsd