



STUDY DESKS

Generic

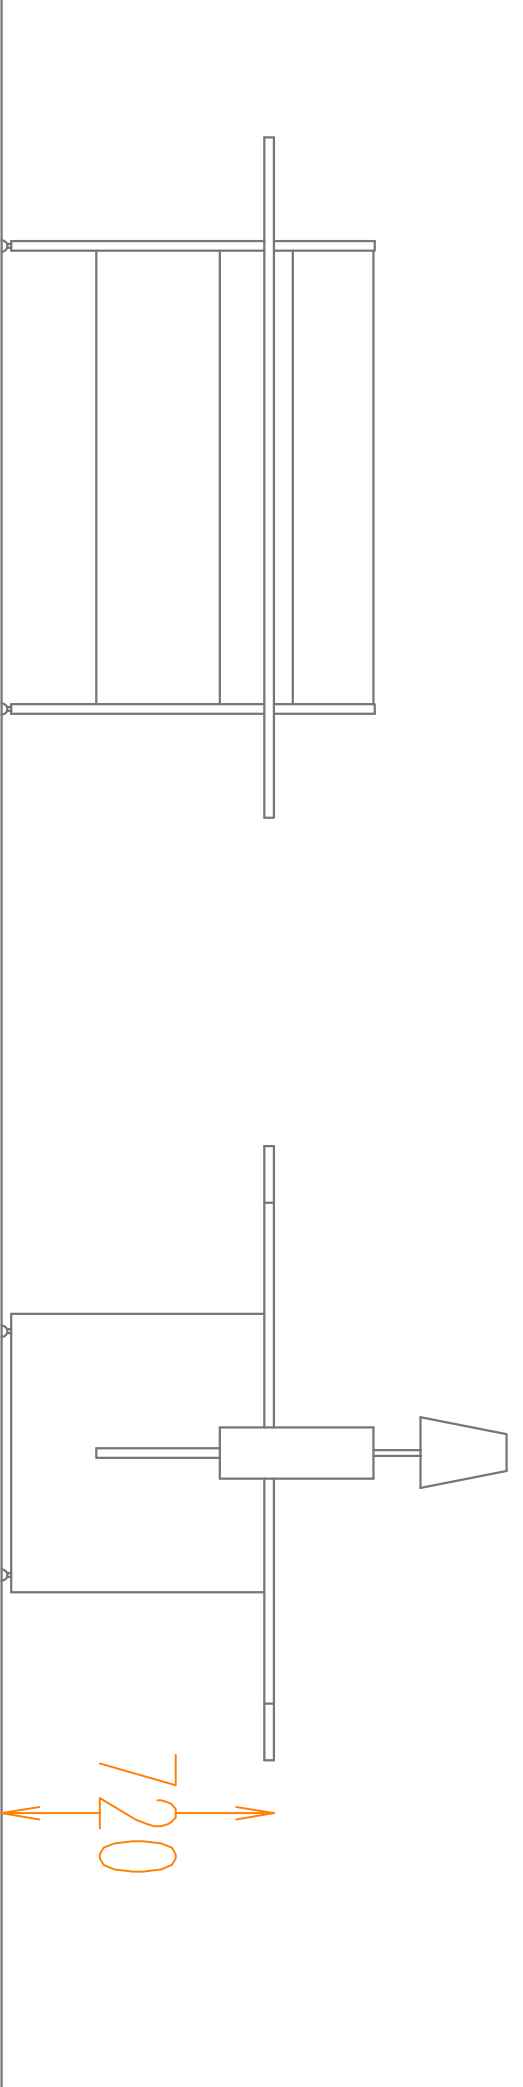

Front Elevation AA


Sectional Elevation BB

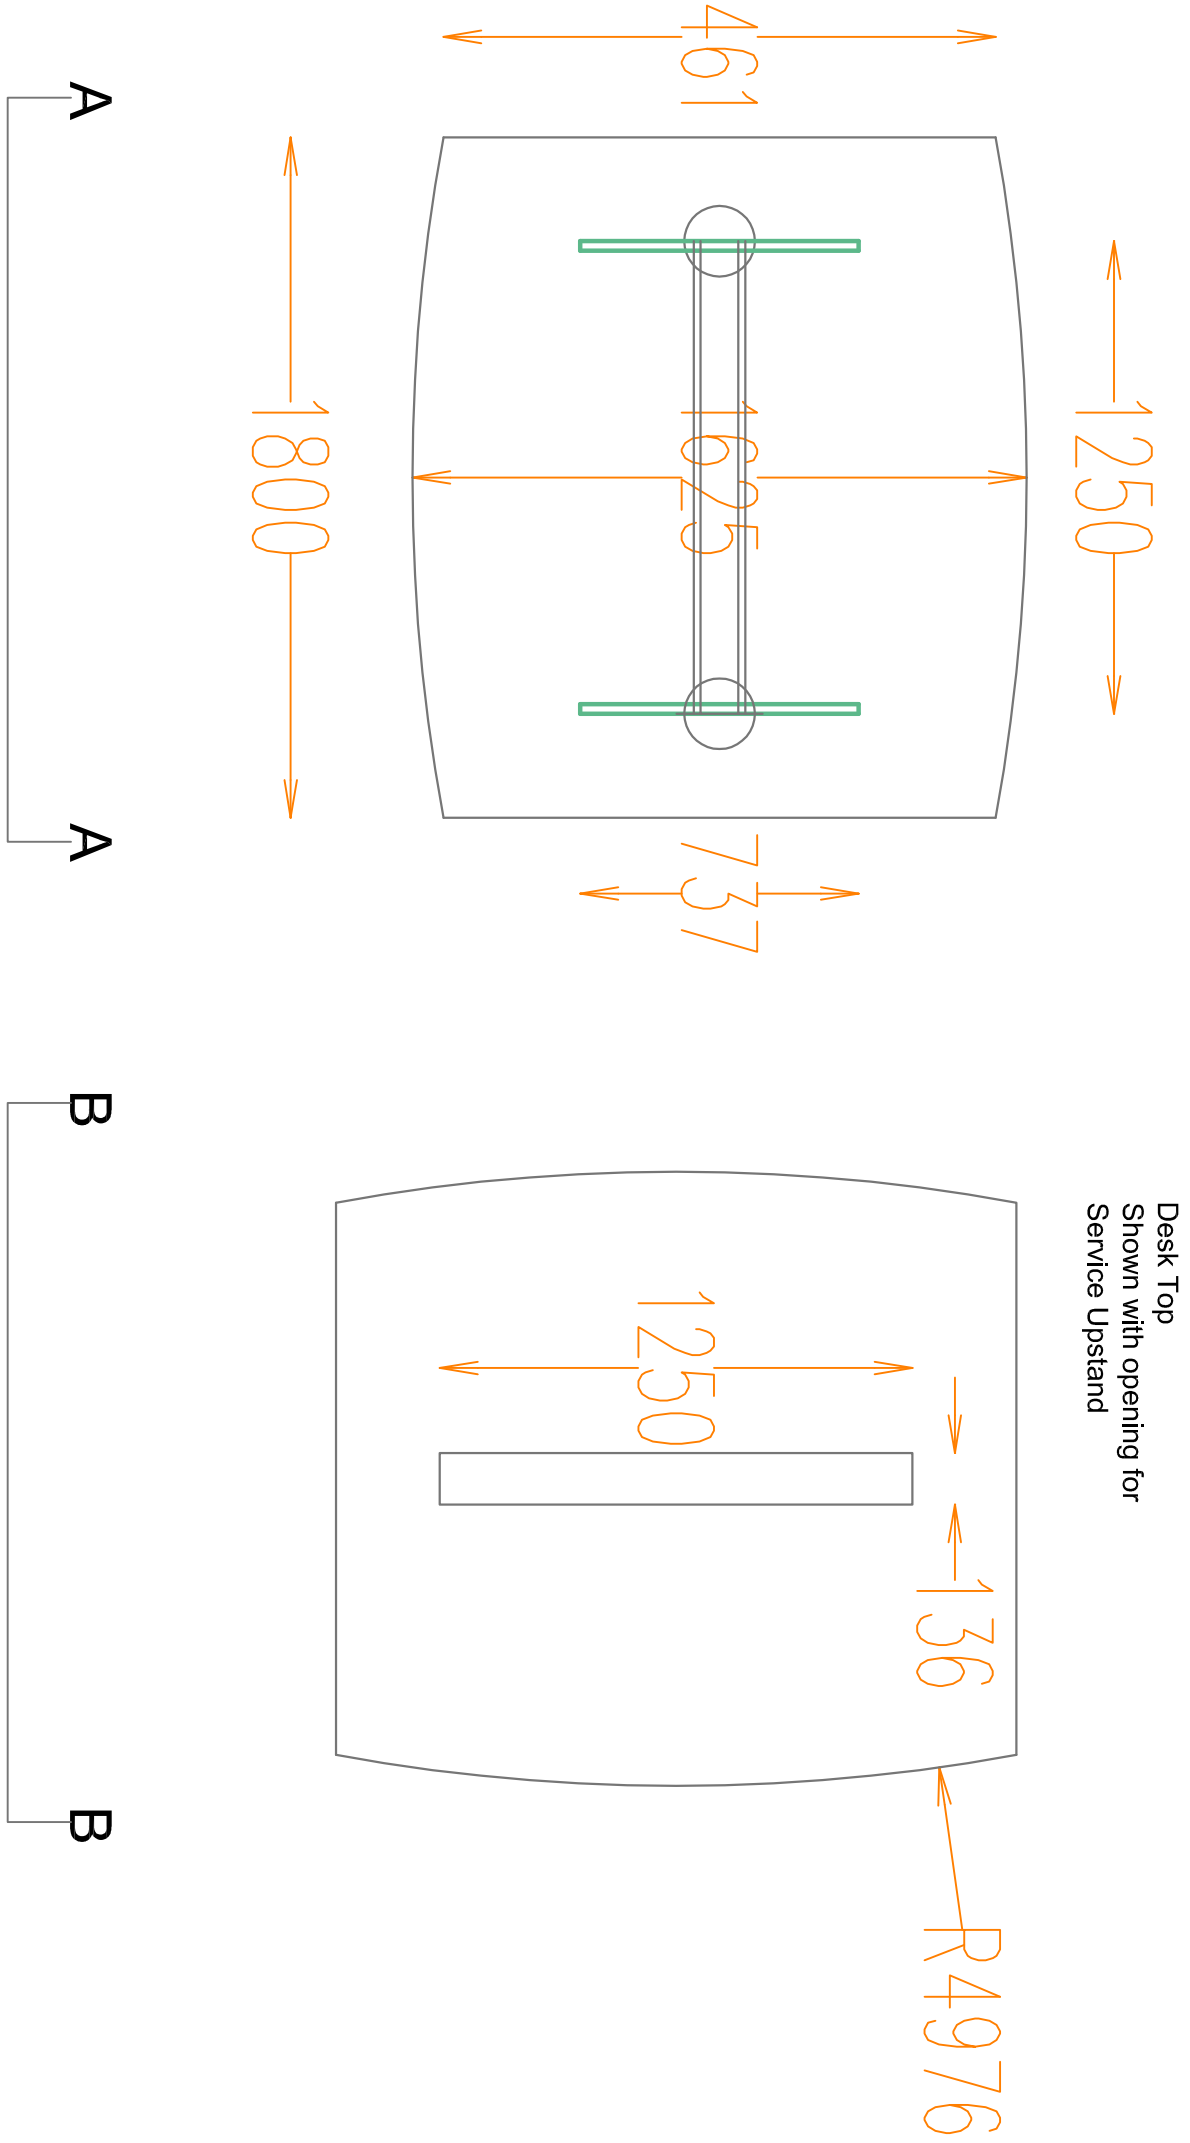

Plan


Plan

Detail

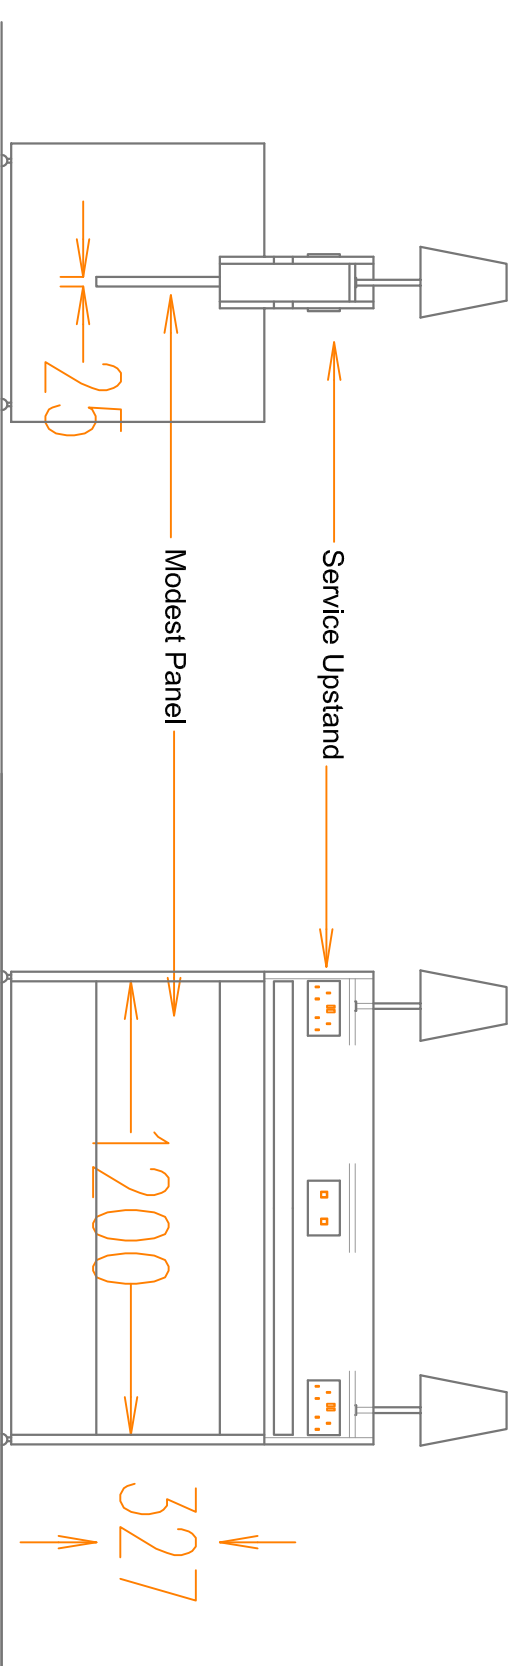

Typical Section BB

Typical Elevation

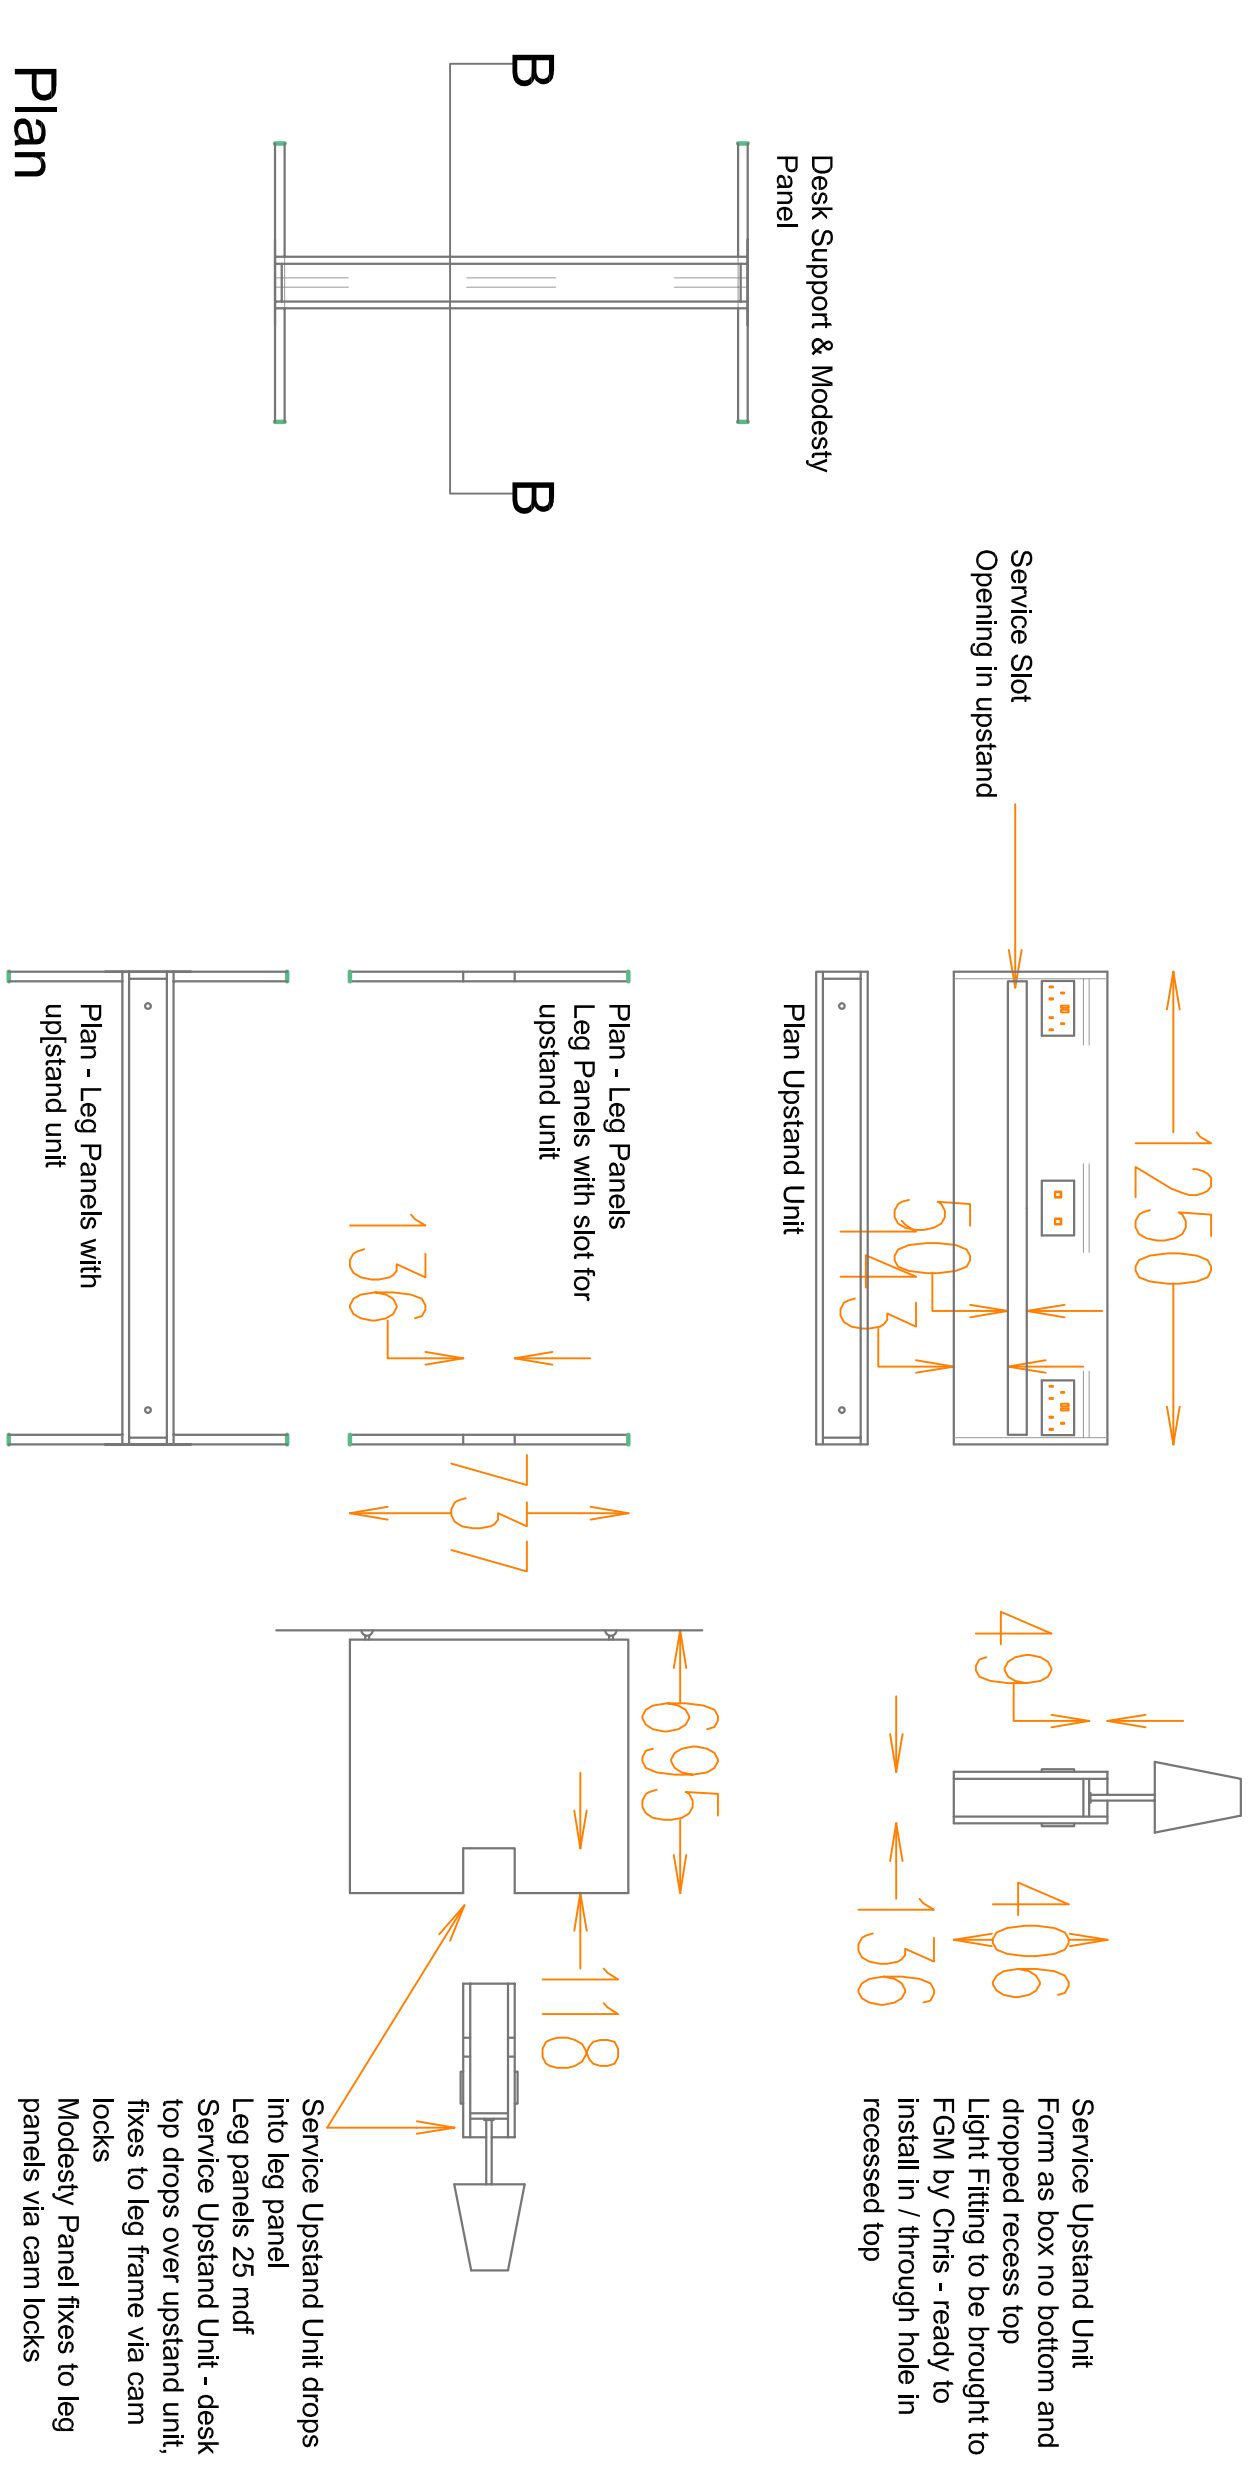

Plan

Service Upstand Unit
Services to be supplied and installed by FGM at factory by qualified installers prior to delivery.
Data outlets terminated in outlet plate on 2400mm cable with terminal end for direct plug into to site data services.
Small power as data on standard 13amp plug for direct plug in to site services. small power cable to be black supply & install cable octopus tdy for each unit.

Service Upstand Unit
Form as box no bottom and dropped recess top.
Lift Fitting to be brought to FGM by Onits - ready to install in / through hole in recessed top.

Service Upstand Unit
Service Upstand Unit drops into leg panel.
Leg panels 25 mdf.
Service Upstand Unit - desk top drops over upstand unit, fixes to leg frame via cam locks.
Modesty Panel fixes to leg panels via cam locks.

REF	DESC
01	Risk 01: ...
02	Risk 02: ...
03	Risk 03: ...
04	Risk 04: ...
05	Risk 05: ...

CDM RESIDUAL RISKS

REF	DESC
01	Risk 01: ...
02	Risk 02: ...
03	Risk 03: ...
04	Risk 04: ...
05	Risk 05: ...

interior architecture fresh unique inspired planned designed built

chris levings fcsd

Commercial Domestic
Retail Health Care
Scale: 1 = 20
Date: 20/06/2011
DC2439/06/11 P01.1

Unit 115 Perry Green Place 1, Bicester 3, Oxfordshire OX29 6TZ
email info@dcdesignstudio.com www.dcsdesignstudio.com